


AIR BARRIER SYSTEM

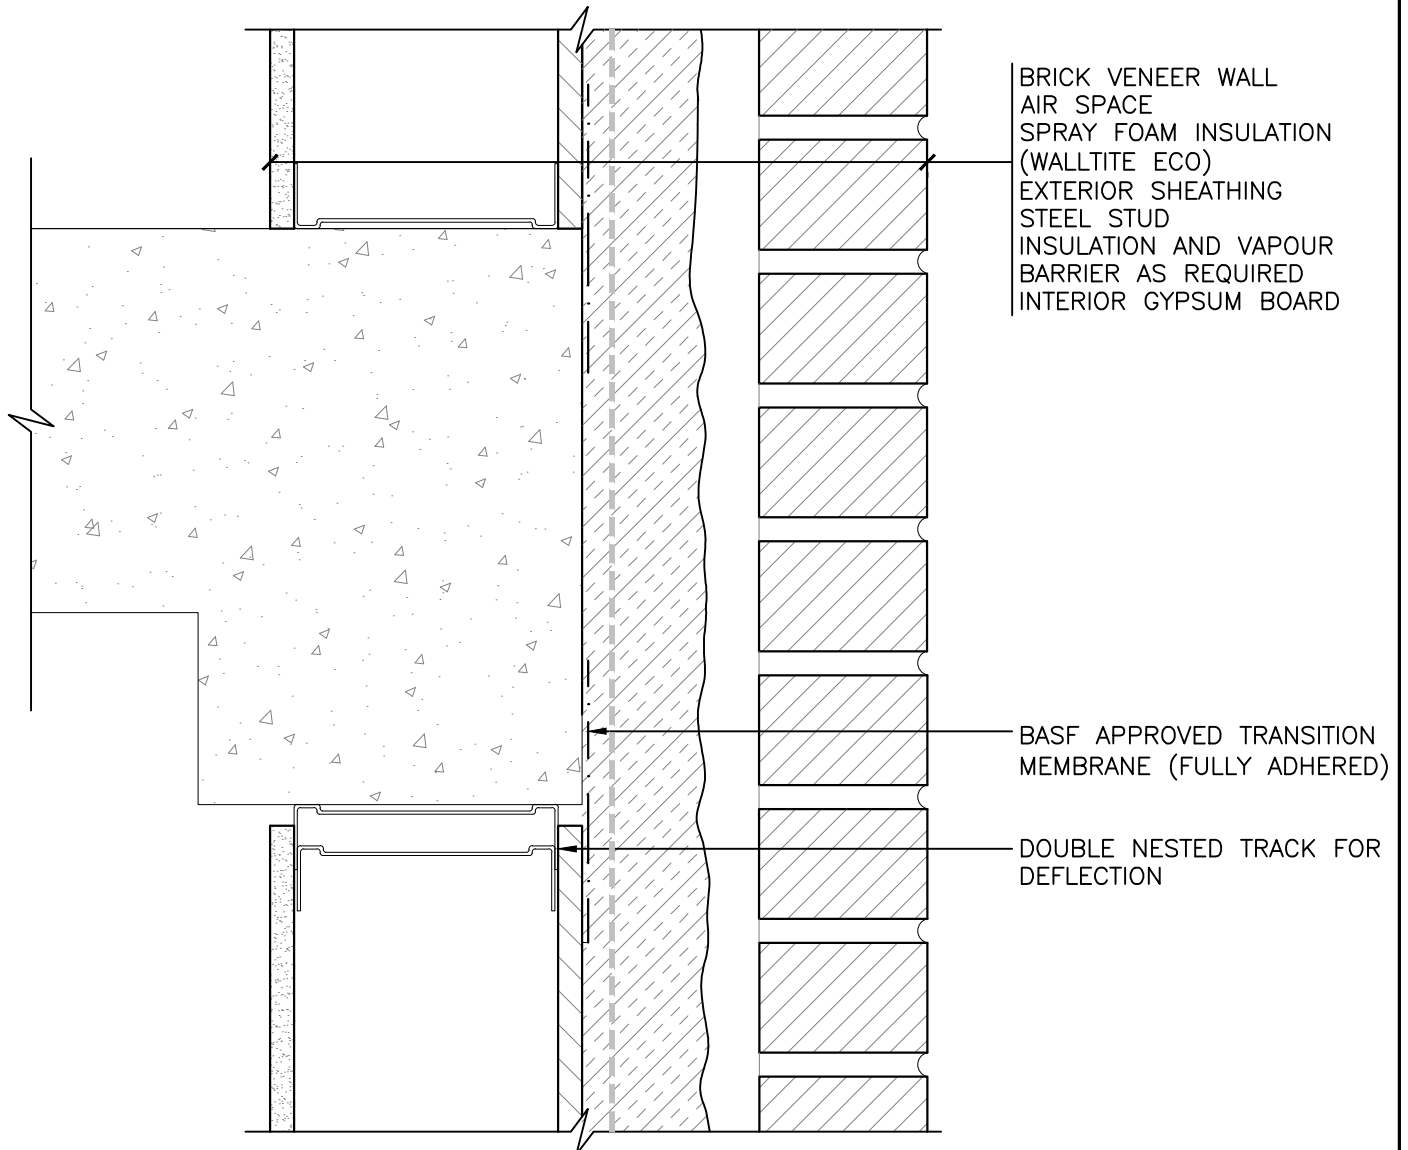

AIR BARRIER SYSTEM CONTINUITY - - - -

GYPSUM BOARD - 400
 FLOOR / WALL ASSEMBLY



**WALLTITE
 ECO**

BASF Canada
www.walltiteeco.com
 1-866-474-3538

| | | | | | | |
|------------------------|--------------------|----------------------------|-------------------|--------------------|--------------|------------------|
| Drawing No.: AB-403 | Scale: 3"=1'-0" | Project No.: 5075007.00 | Date: JULY '11 | Design: PJR/MDL | Drawn: BL | Reviewed: MDL |
|------------------------|--------------------|----------------------------|-------------------|--------------------|--------------|------------------|