


AIR BARRIER SYSTEM

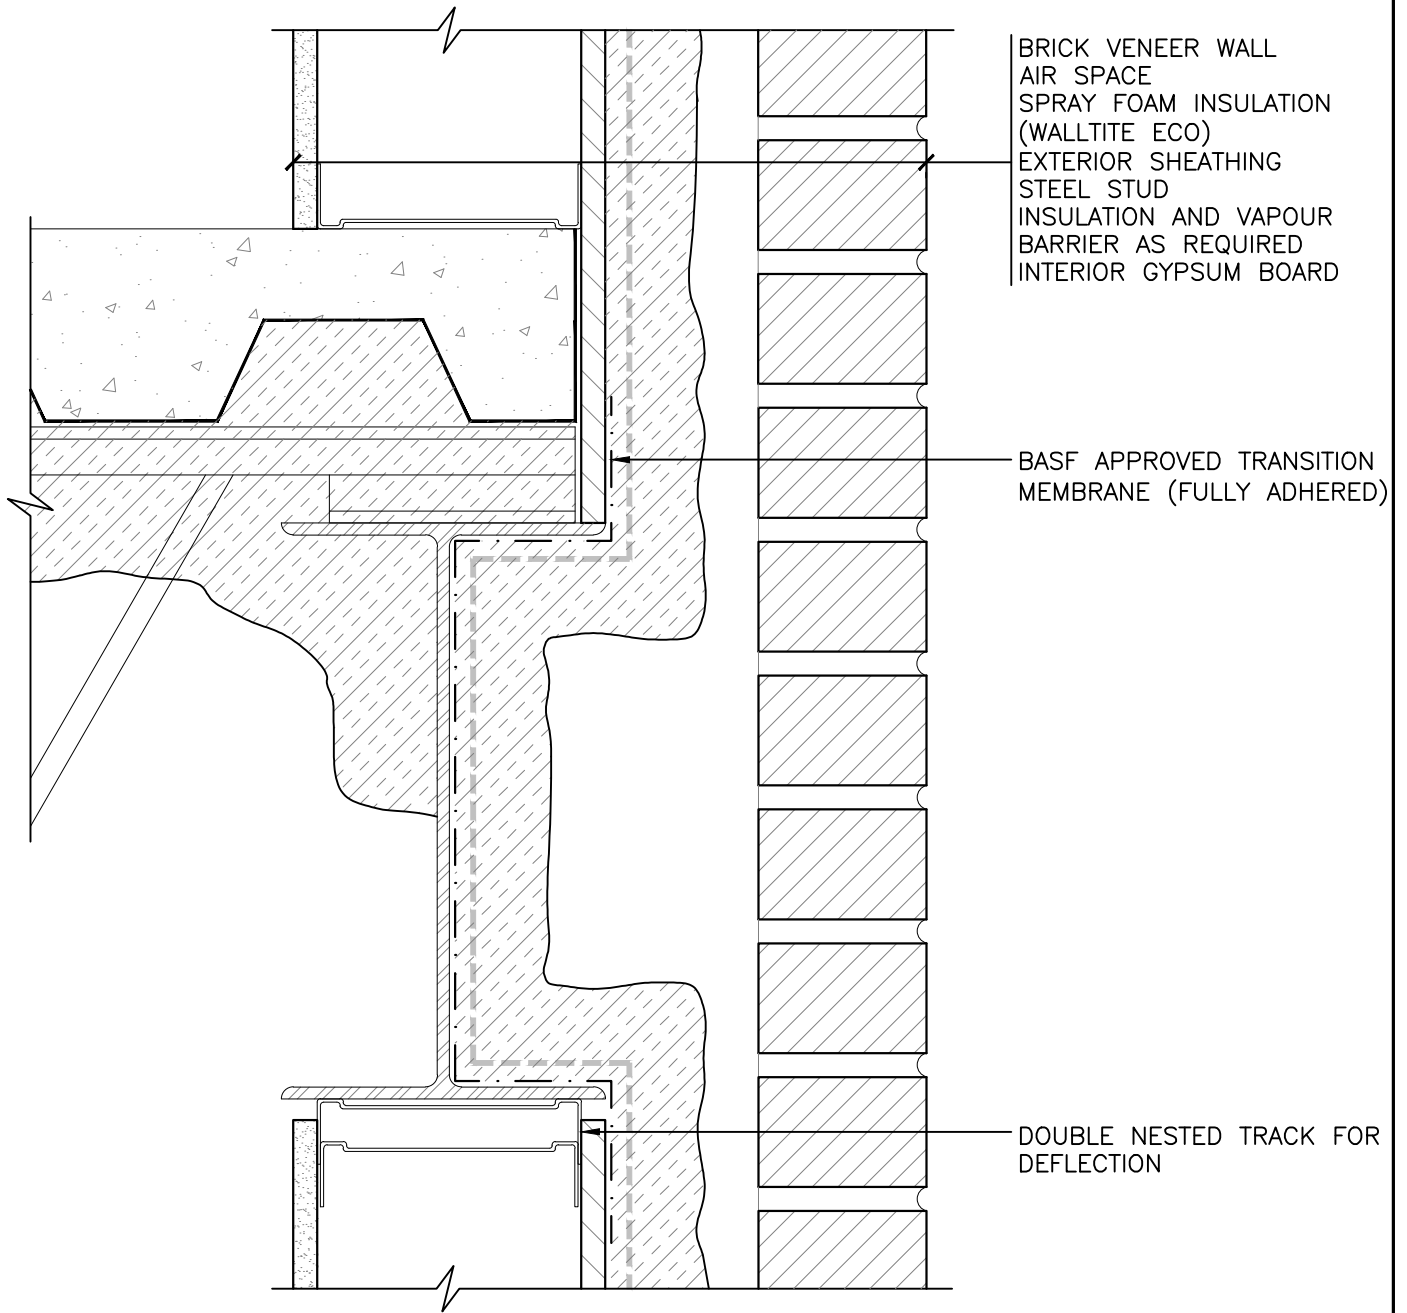

BRICK VENEER WALL
 AIR SPACE
 SPRAY FOAM INSULATION
 (WALLTITE ECO)
 EXTERIOR SHEATHING
 STEEL STUD
 INSULATION AND VAPOUR
 BARRIER AS REQUIRED
 INTERIOR GYPSUM BOARD

BASF APPROVED TRANSITION
 MEMBRANE (FULLY ADHERED)

DOUBLE NESTED TRACK FOR
 DEFLECTION

AIR BARRIER SYSTEM CONTINUITY - - - -

GYPSUM BOARD - 300
 FLOOR / WALL ASSEMBLY



WALLTITE
ECO

BASF Canada
www.walltiteeco.com
 1-866-474-3538

Drawing No.: AB-303	Scale: 3"=1'-0"	Project No.: 5075007.00	Date: JULY '11	Design: PJR/MDL	Drawn: BL	Reviewed: MDL
------------------------	--------------------	----------------------------	-------------------	--------------------	--------------	------------------