


AIR BARRIER SYSTEM



AIR BARRIER SYSTEM CONTINUITY -----

WALL SYSTEM - 600
WALL OPENING

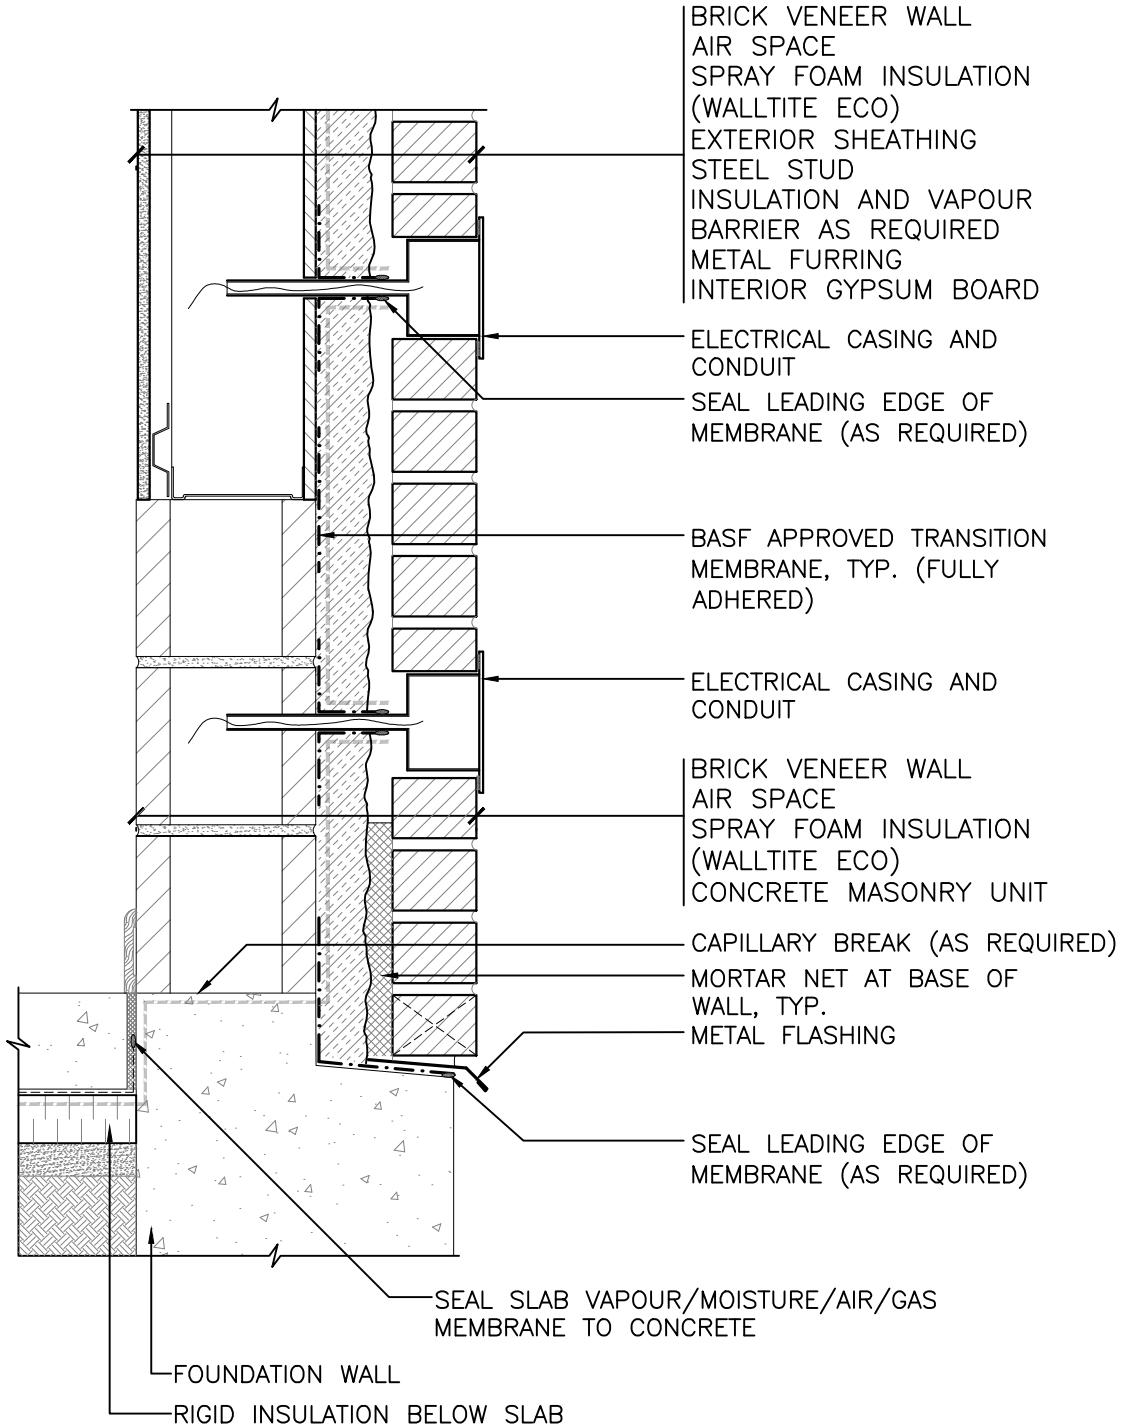

**WALLTITE
ECO**
BASF Canada
www.walltiteeco.com
1-866-474-3538

Drawing No.: AB-601	Scale: 1-1/2"=1'-0"	Project No.: 5075007.00	Date: JULY '11	Design: PJR/MDL	Drawn: BL	Reviewed: MDL
------------------------	------------------------	----------------------------	-------------------	--------------------	--------------	------------------